



FIRST FLOOR AREA SCHEDULE			
Name	Number	Area	Comments
BITELO BRAZILIAN STEAKHOUSE	1101	7300 SF	BLDG A END CAP
MAKIRRITO SUSHI	1114	1400 SF	
AVAILABLE	1118	2286 SF	
EL MERCADO	1124	2500 SF	BLDG A COURTYARD
RISER	1199	42 SF	

FIRST FLOOR AREA SCHEDULE			
Name	Number	Area	Comments
BOX STREET SOCIAL	2102	4828 SF	BLDG B COURTYARD
AVAILABLE	2112	1258 SF	
AVAILABLE	2114	1500 SF	
AVAILABLE	2116	1400 SF	
CREPECCINO CAFE	2124	4500 SF	BLDG B ENDCAP
RISER	2199	42 SF	
		27056 SF	

FIRST FLOOR AREA SCHEDULE			
Name	Number	Area	Comments
PATIO 1.1	101.1	1156 SF	SE CORNER
P-1.2	107.1	344 SF	
P-1.2A	107.3	450 SF	
COURTYARD 1	201.1	940 SF	COURTYARD PATIO
PATIO 1.4	209.1	2324 SF	NORTH PATIO
TOTAL: 16		32269 SF	

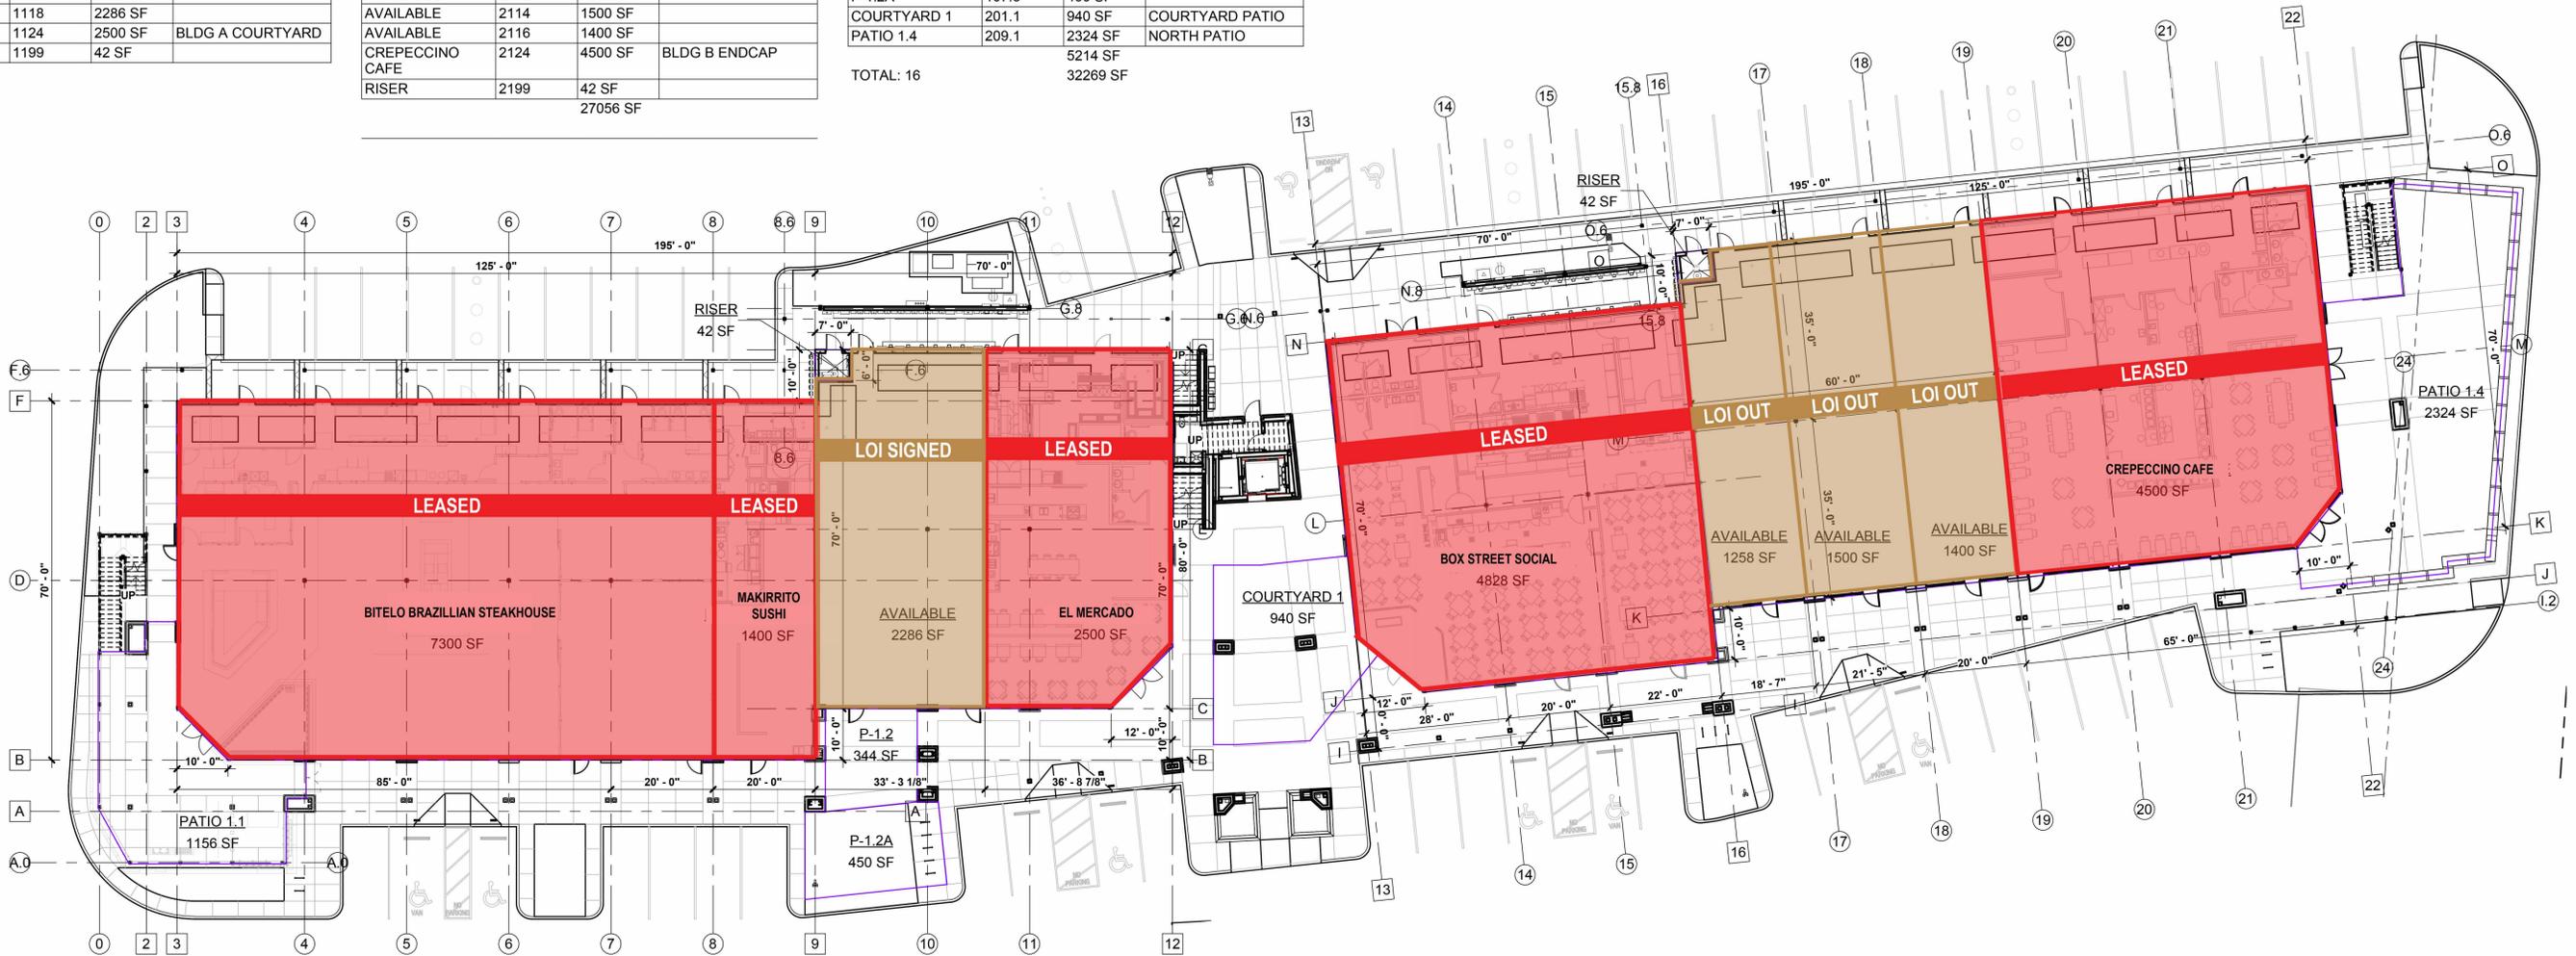

1 LEASING PLAN - FIRST FLOOR
 LP1 SCALE: 1/16" = 1'-0"

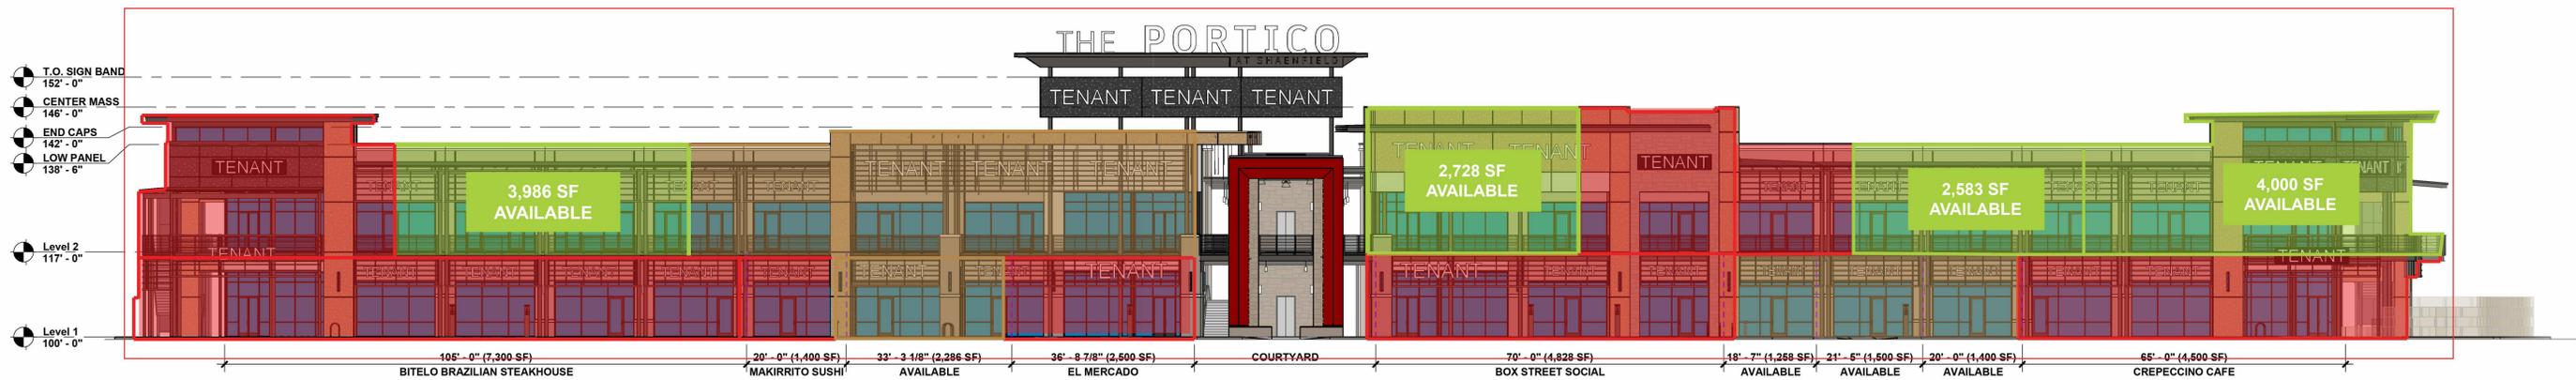

2 FRONT ELEVATION
 LP1 SCALE: 1/16" = 1'-0"