



FIRST FLOOR AREA SCHEDULE			
Name	Number	Area	Comments
BITELO BRAZILIAN STEAKHOUSE	1101	8456 SF	BLDG A END CAP
MAKIRRITO SUSHI	1114	1400 SF	
AVAILABLE	1118	2261 SF	
EL MERCADO	1124	2525 SF	BLDG A COURTYARD
RISER	1199	42 SF	

FIRST FLOOR AREA SCHEDULE			
Name	Number	Area	Comments
BOX STREET SOCIAL	2102	4828 SF	BLDG B COURTYARD
AVAILABLE	2112	1258 SF	
AVAILABLE	2114	1500 SF	
AVAILABLE	2116	1400 SF	
CREPECCINO CAFE	2124	4500 SF	BLDG B ENDCAP
RISER	2199	42 SF	
		28212 SF	

FIRST FLOOR AREA SCHEDULE			
Name	Number	Area	Comments
P-1.2	107.1	344 SF	
P-1.2A	107.3	450 SF	
COURTYARD 1	201.1	940 SF	COURTYARD PATIO
PATIO 1.4	209.1	2324 SF	NORTH PATIO
TOTAL: 15		32270 SF	

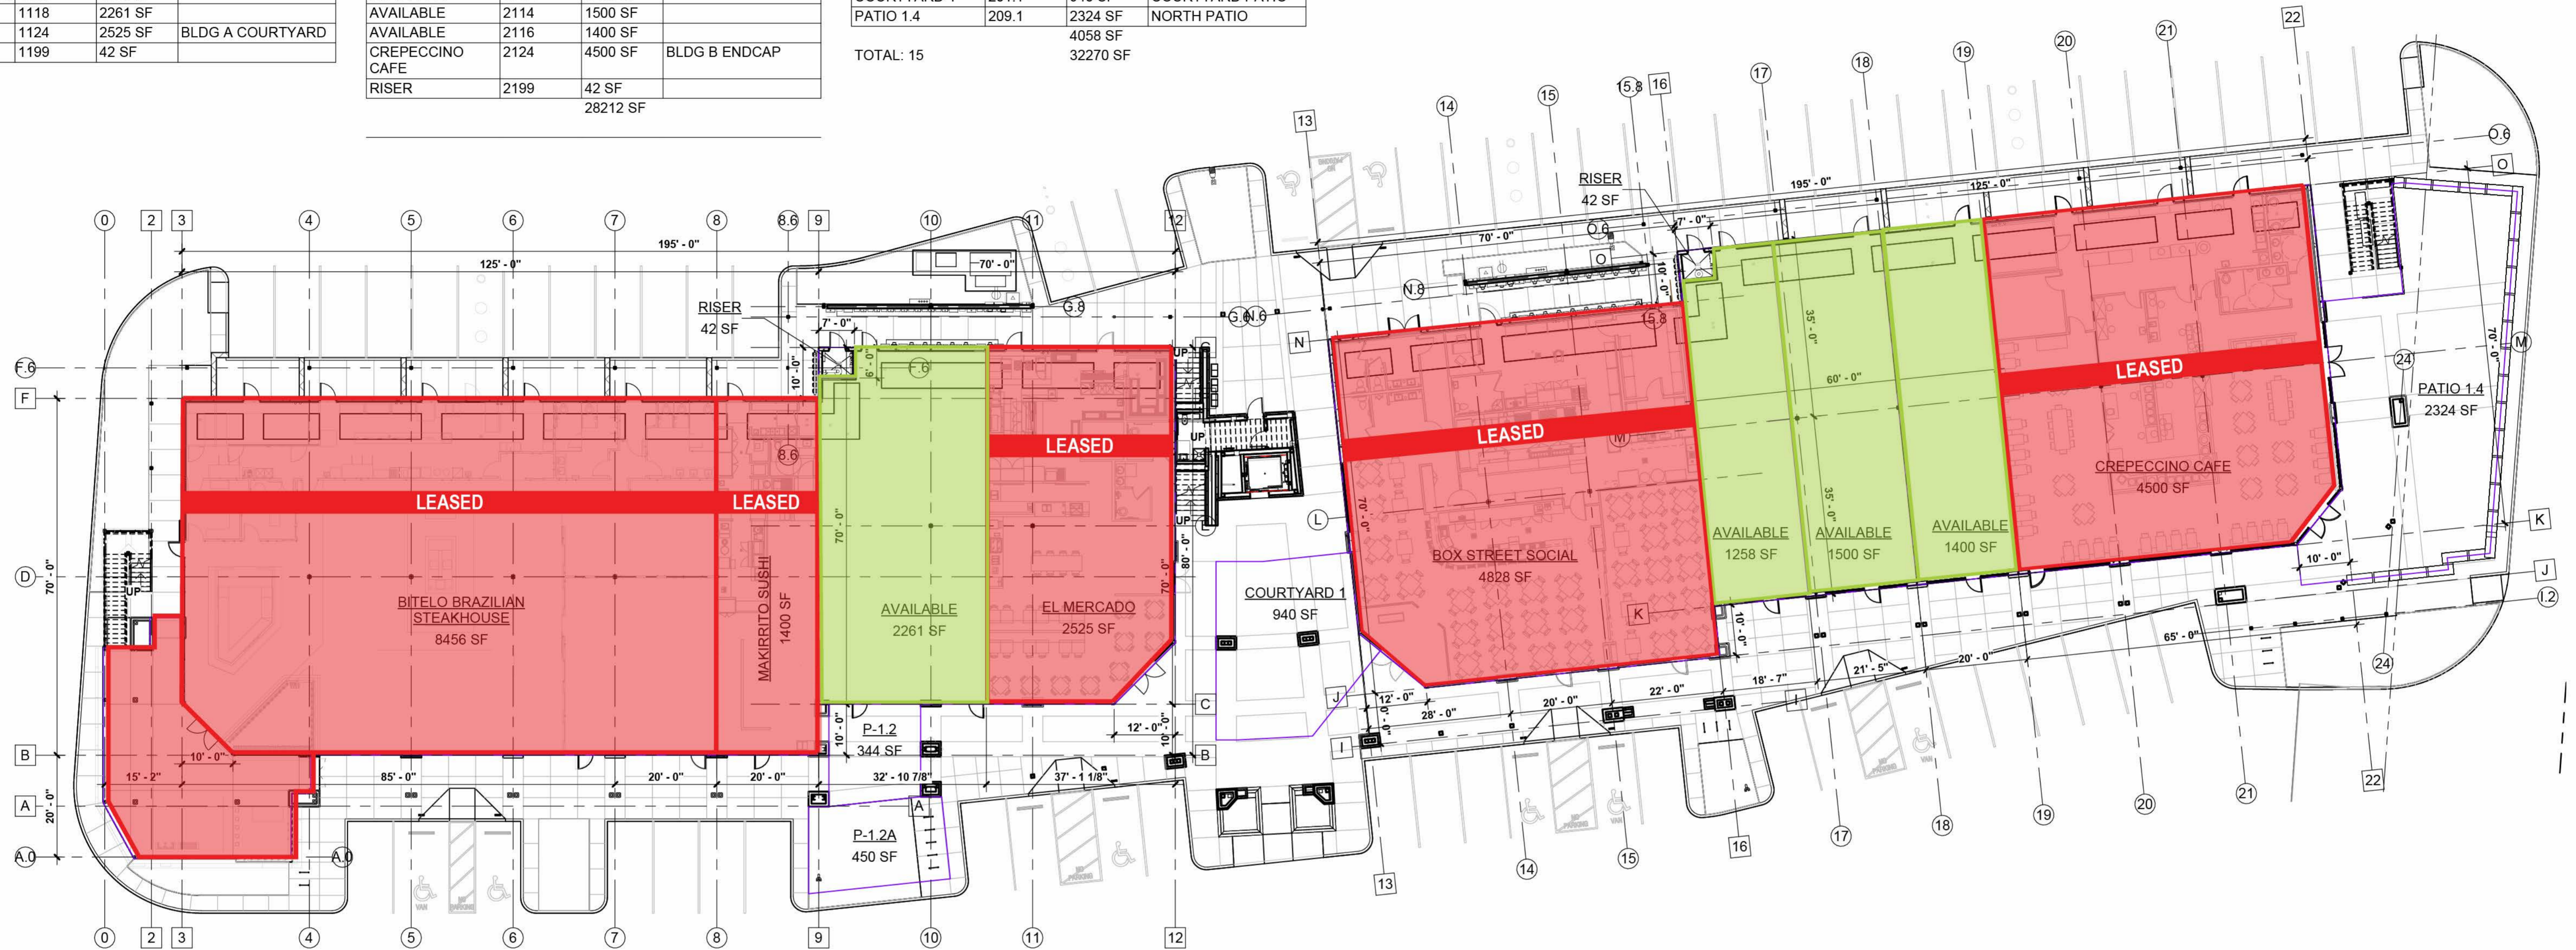

1 LEASING PLAN - FIRST FLOOR
 LP1 SCALE: 1/16" = 1'-0"

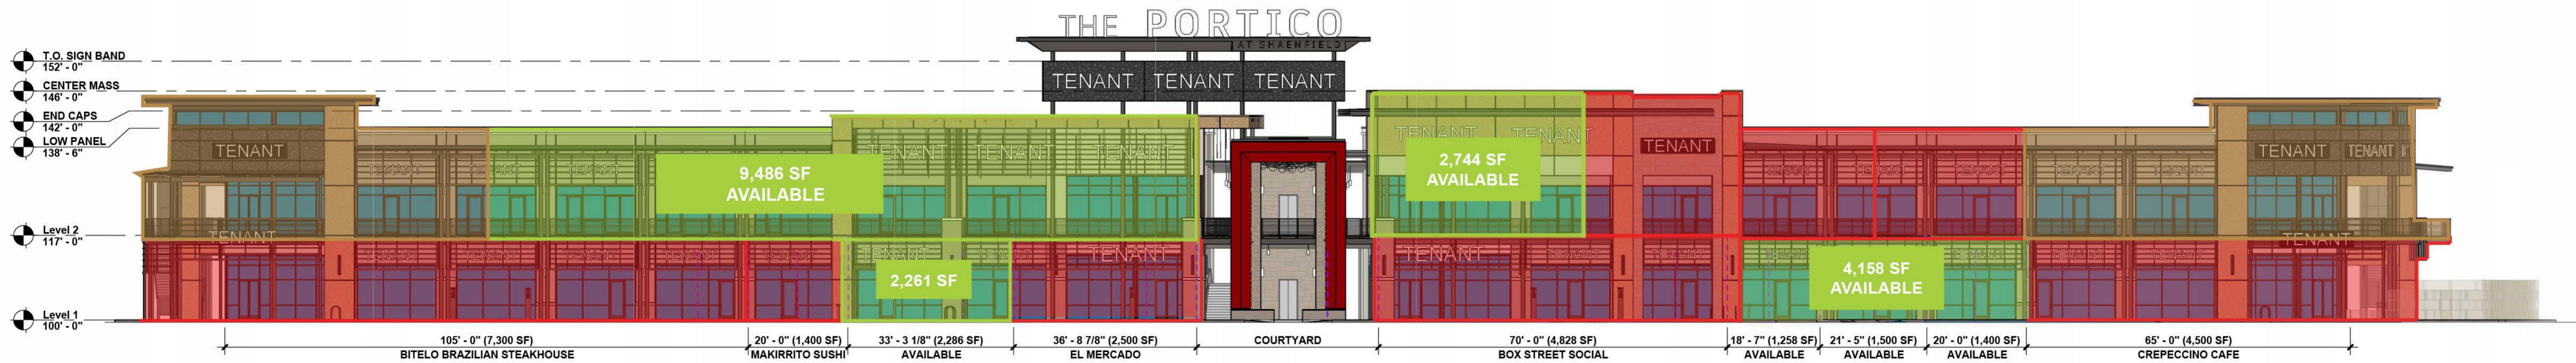

2 FRONT ELEVATION
 LP1 SCALE: 1/16" = 1'-0"

LP1 LEASING PLAN - FIRST FLOOR
THE PORTICO AT SHAENFIELD 7807 W LOOP 1604 N, SAN ANTONIO, TX 78254
 SCALE: 1/16" = 1'-0"
 PROJECT NO: 18047