



SECOND FLOOR AREA SCHEDULE			
Name	Number	Area	Comments
D'FISH HOUSE	1201	2500 SF	BLDG A END CAP
AVAILABLE	1208	1500 SF	
AVAILABLE	1212	2422 SF	
AVAILABLE	1224	7064 SF	BLDG A COURTYARD
RISER	1299	42 SF	
AVAILABLE	2201	2744 SF	BLDG B COURTYARD

SECOND FLOOR AREA SCHEDULE			
Name	Number	Area	Comments
BLACK SWAN YOGA	2208	2084 SF	(FINAL 3/24/26)
CHIROCARE	2212	2078 SF	(FINAL 3/24/26)
PILATES	2216	2080 SF	
AVAILABLE	2221	1500 SF	
AVAILABLE	2224	3000 SF	BLDG B ENDCAP
1UP	2298	2 SF	IN RISER ROOM
RISER	2299	40 SF	
		27056 SF	

SECOND FLOOR AREA SCHEDULE			
Name	Number	Area	Comments
PATIO 2.1	121.1	988 SF	SE CORNER (FINAL 4/15/26)
PATIO 2.2	127.1	315 SF	
COURTYARD 2	221.1	794 SF	
PATIO 2.3	229.1	1445 SF	NORTH PATIO (FINAL 4/15/26)
		3542 SF	
TOTAL: 17		30598 SF	

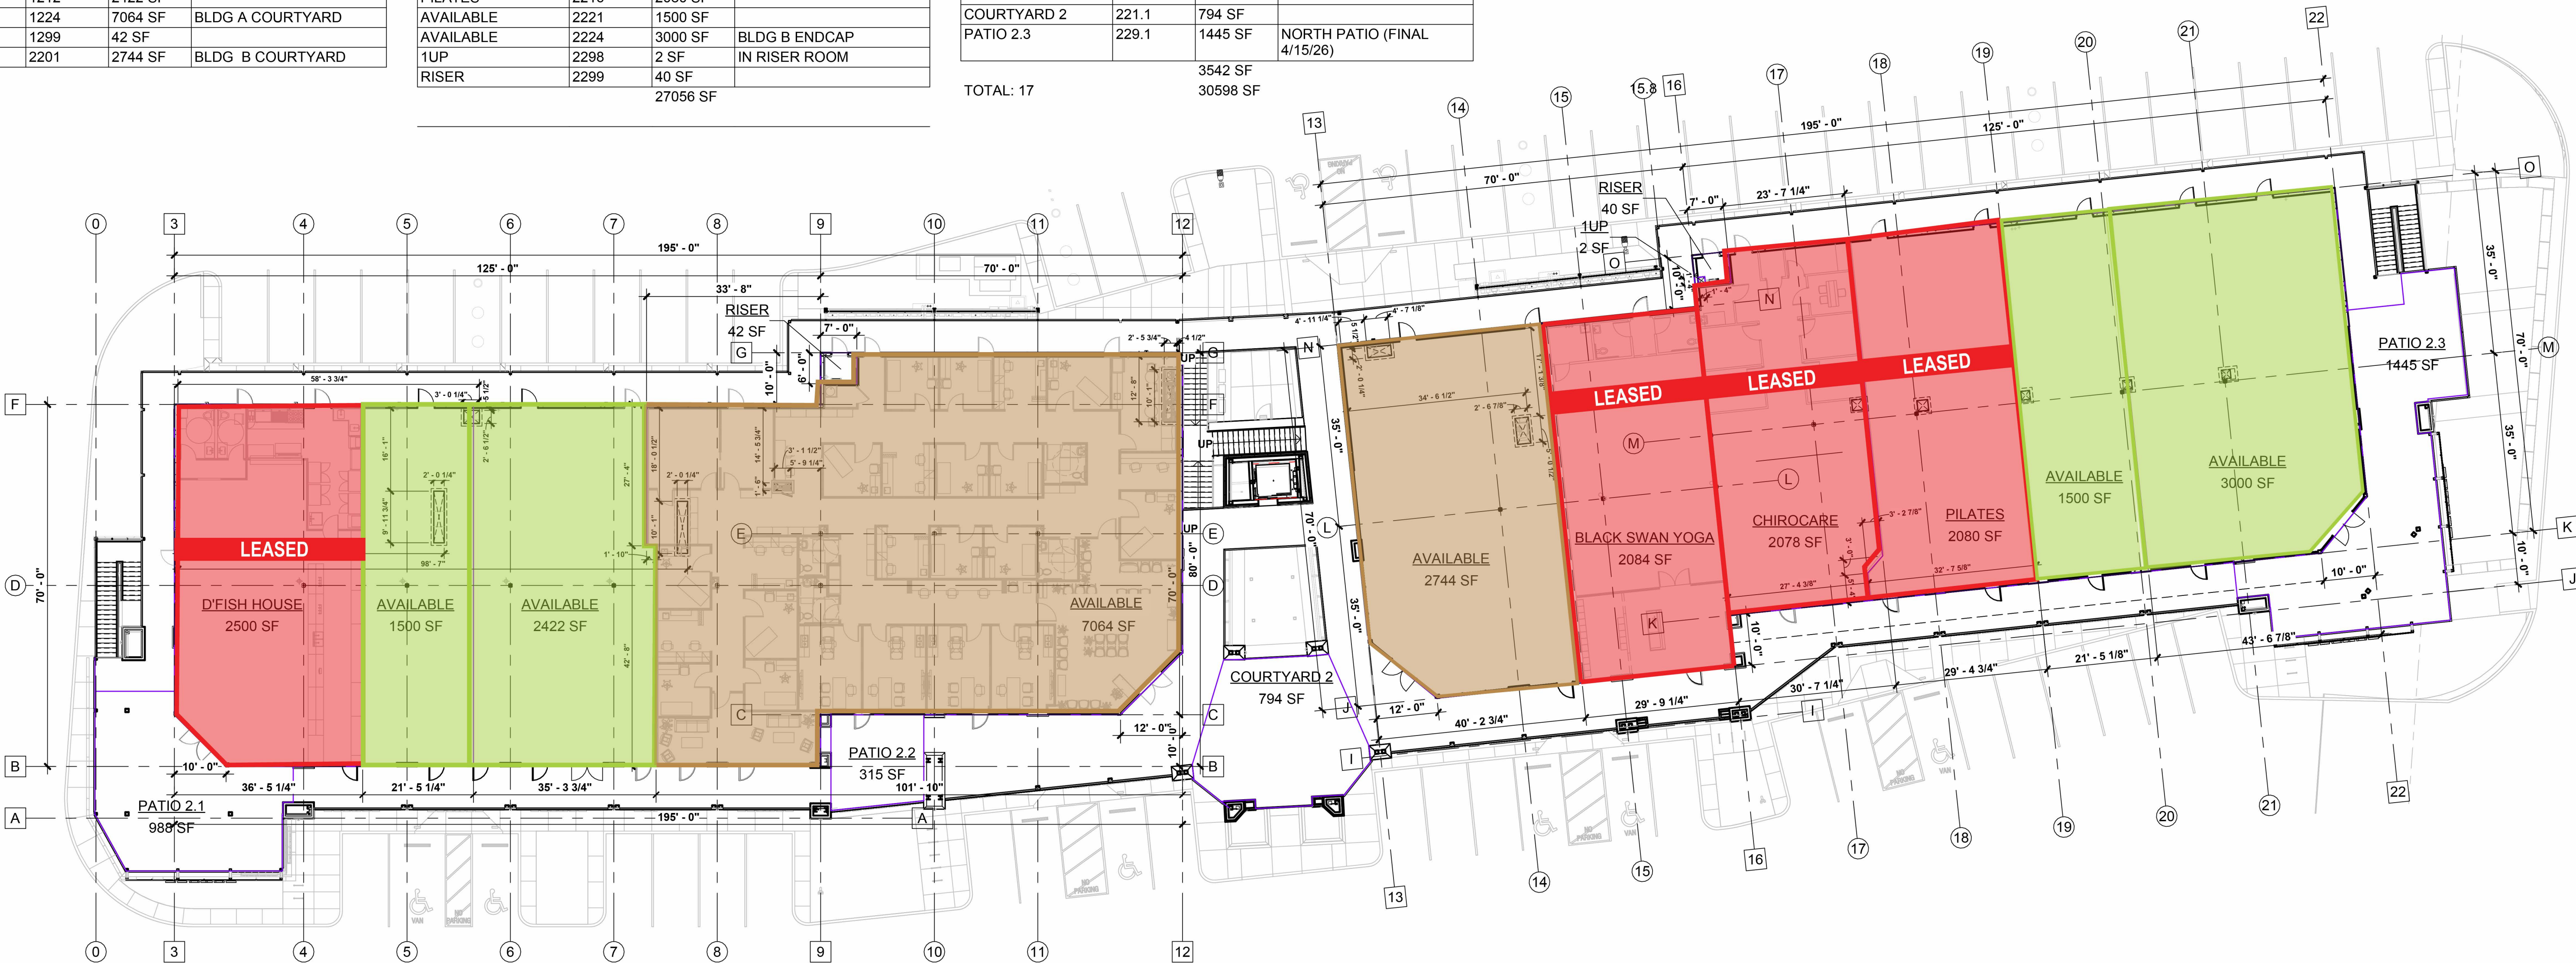

1 LEASING PLAN - SECOND FLOOR
LP2 SCALE: 1/16" = 1'-0"

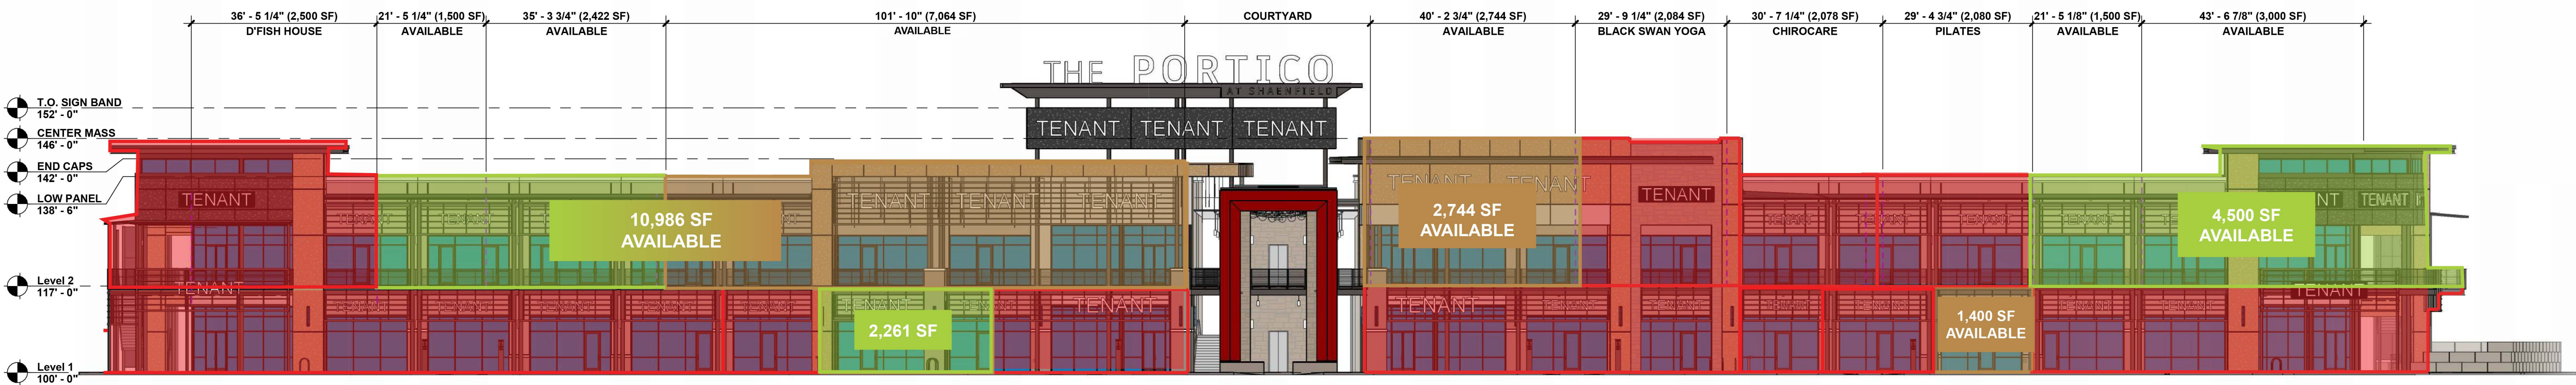

2 FRONT ELEVATION
LP2 SCALE: 1/16" = 1'-0"