



FIRST FLOOR AREA SCHEDULE			
Name	Number	Area	Comments
BITELO BRAZILIAN STEAKHOUSE	1102	8456 SF	BLDG A END CAP (FINAL 4/15/26)
MAKIRRITO SUSHI	1114	1400 SF	(FINAL 11/5/25)
VB	1118	2261 SF	
EL MERCADO	1124	2525 SF	BLDG A COURTYARD (FINAL 3/24/26)
RISER	1199	42 SF	

FIRST FLOOR AREA SCHEDULE			
Name	Number	Area	Comments
BOX STREET SOCIAL	2102	4828 SF	BLDG B COURTYARD
1UP BARBER	2112	1236 SF	(FINAL 6/11/26)
ROSE HAUS	2114	1522 SF	
DOMUNT	2116	1400 SF	
CREPECCINO CAFE	2124	4500 SF	BLDG B ENDCAP
RISER	2199	42 SF	
		28212 SF	

FIRST FLOOR AREA SCHEDULE			
Name	Number	Area	Comments
P-1.2	107.1	344 SF	
P-1.2A	107.3	450 SF	
COURTYARD 1	201.1	268 SF	COURTYARD PATIO (6/11/26)
PATIO 1.4	209.1	2242 SF	NORTH PATIO (FINAL 4/15/26)
TOTAL: 15		3304 SF	
		31516 SF	

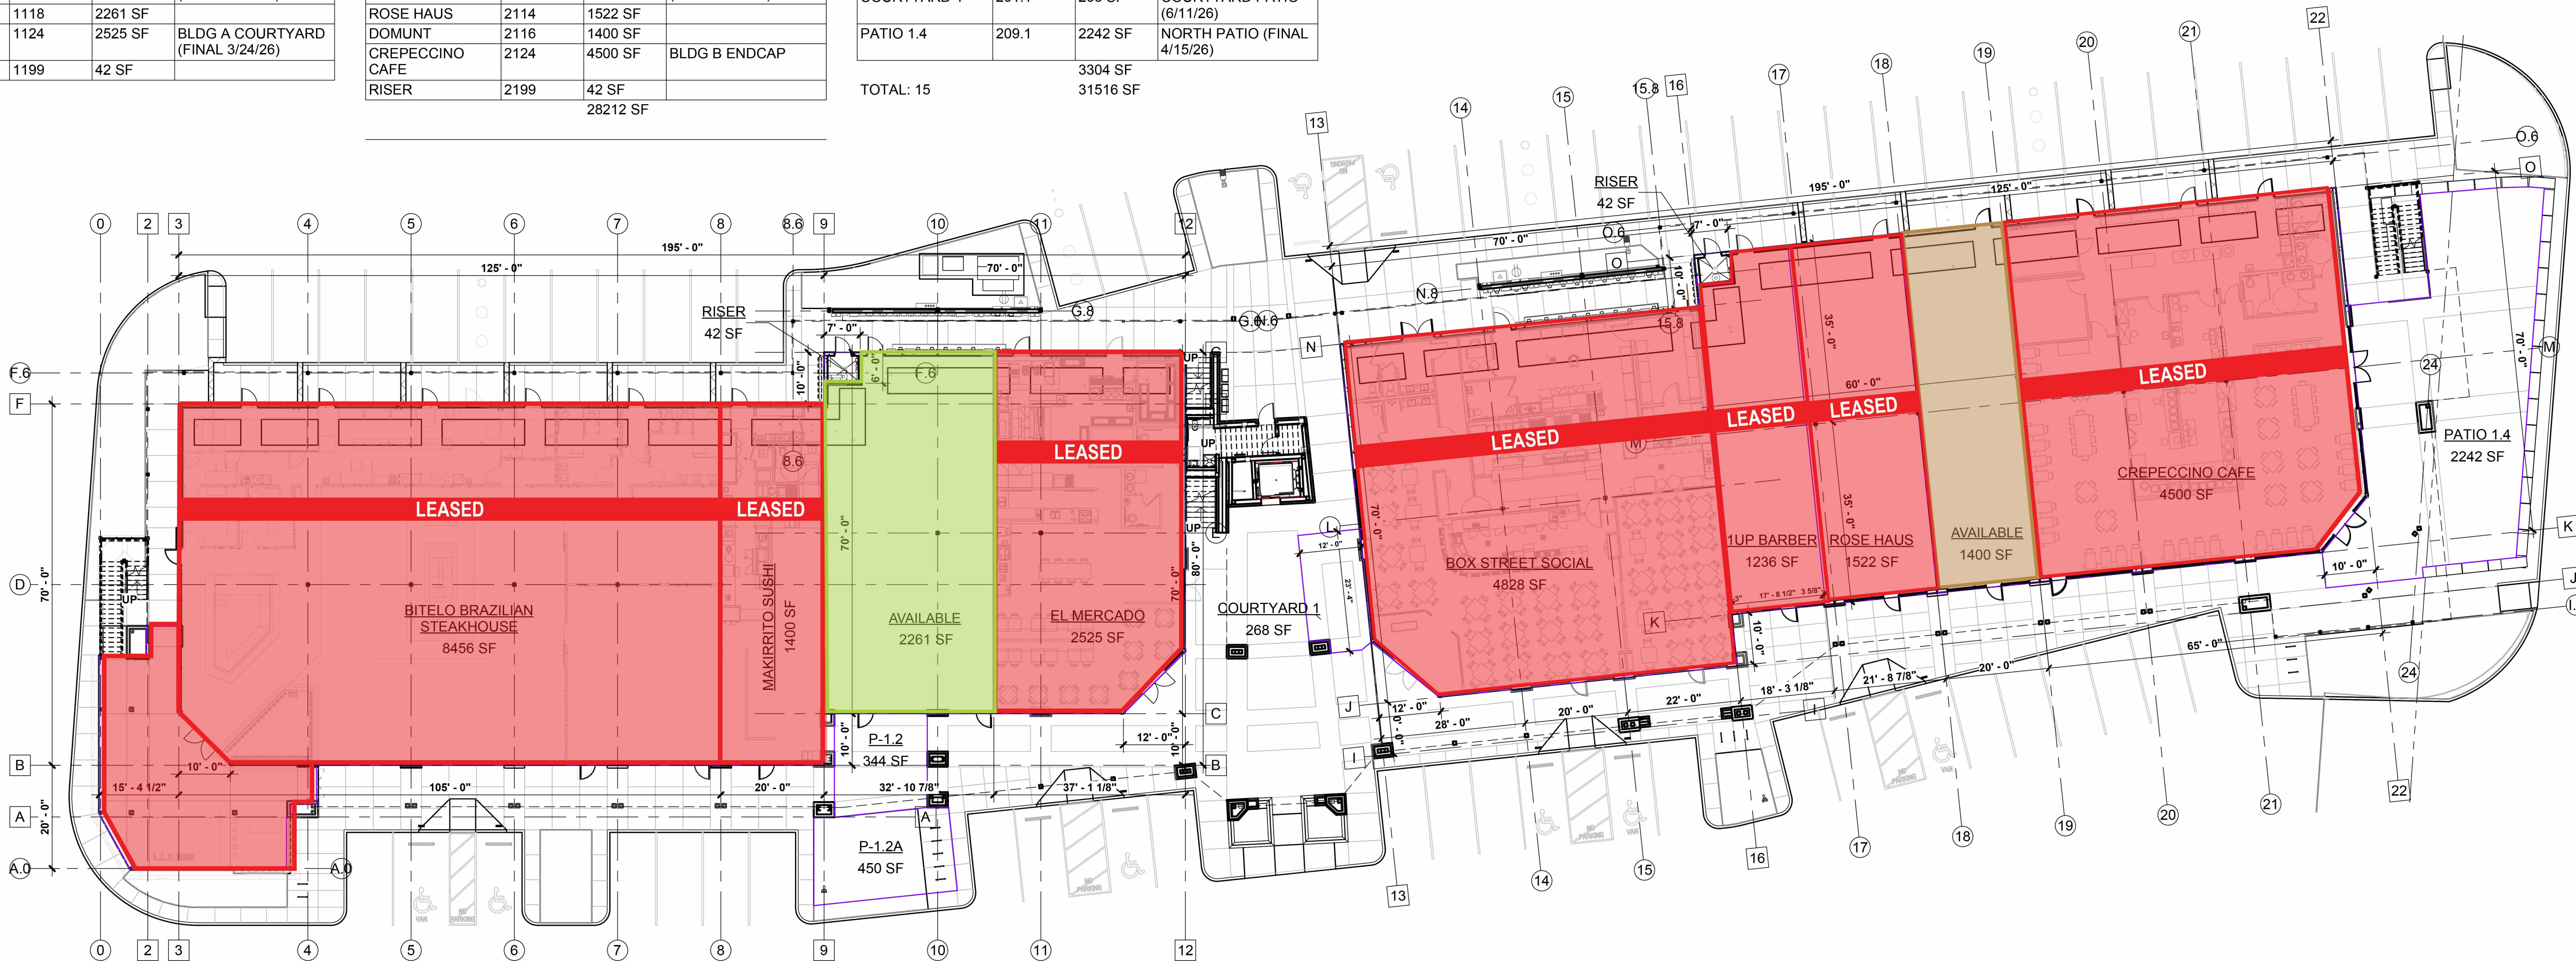

1 LEASING PLAN - FIRST FLOOR
LP1 SCALE: 1/16" = 1'-0"

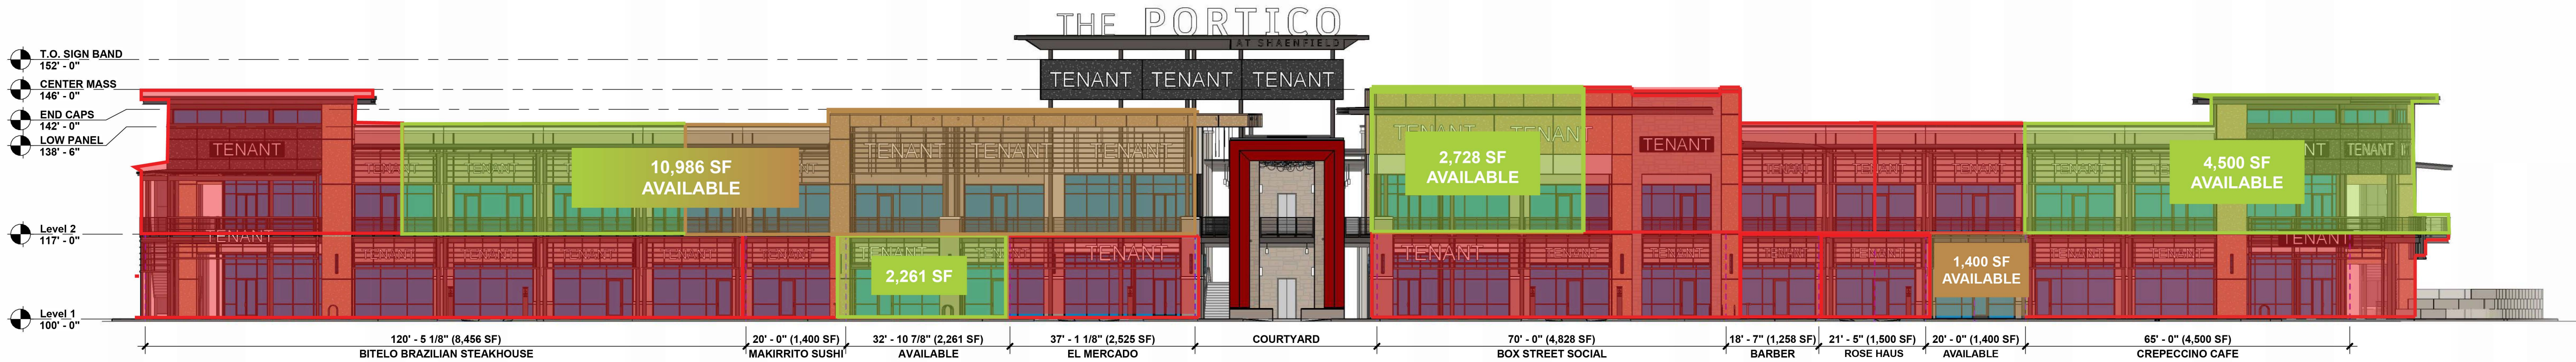

2 FRONT ELEVATION
LP1 SCALE: 1/16" = 1'-0"