



SECOND FLOOR AREA SCHEDULE			
Name	Number	Area	Comments
D'FISH HOUSE	1201	2500 SF	BLDG A END CAP
AVAILABLE	1208	2000 SF	
AVAILABLE	1210	1986 SF	
AVAILABLE	1224	7000 SF	BLDG A COURTYARD
RISER	1299	42 SF	

SECOND FLOOR AREA SCHEDULE			
Name	Number	Area	Comments
AVAILABLE	2201	2728 SF	BLDG B COURTYARD
BLACK SWAN YOGA	2208	2100 SF	
CHIROCARE	2212	2075 SF	
AVAILABLE	2216	2583 SF	
SALON SUITES	2224	4000 SF	BLDG B ENDCAP
RISER	2299	42 SF	
		27056 SF	

SECOND FLOOR AREA SCHEDULE			
Name	Number	Area	Comments
PATIO 2.1	121.1	974 SF	SE CORNER
PATIO 2.2	127.1	309 SF	
COURTYARD 2	221.1	817 SF	
PATIO 2.3	229.1	1403 SF	NORTH PATIO
		3503 SF	
TOTAL: 15		30559 SF	

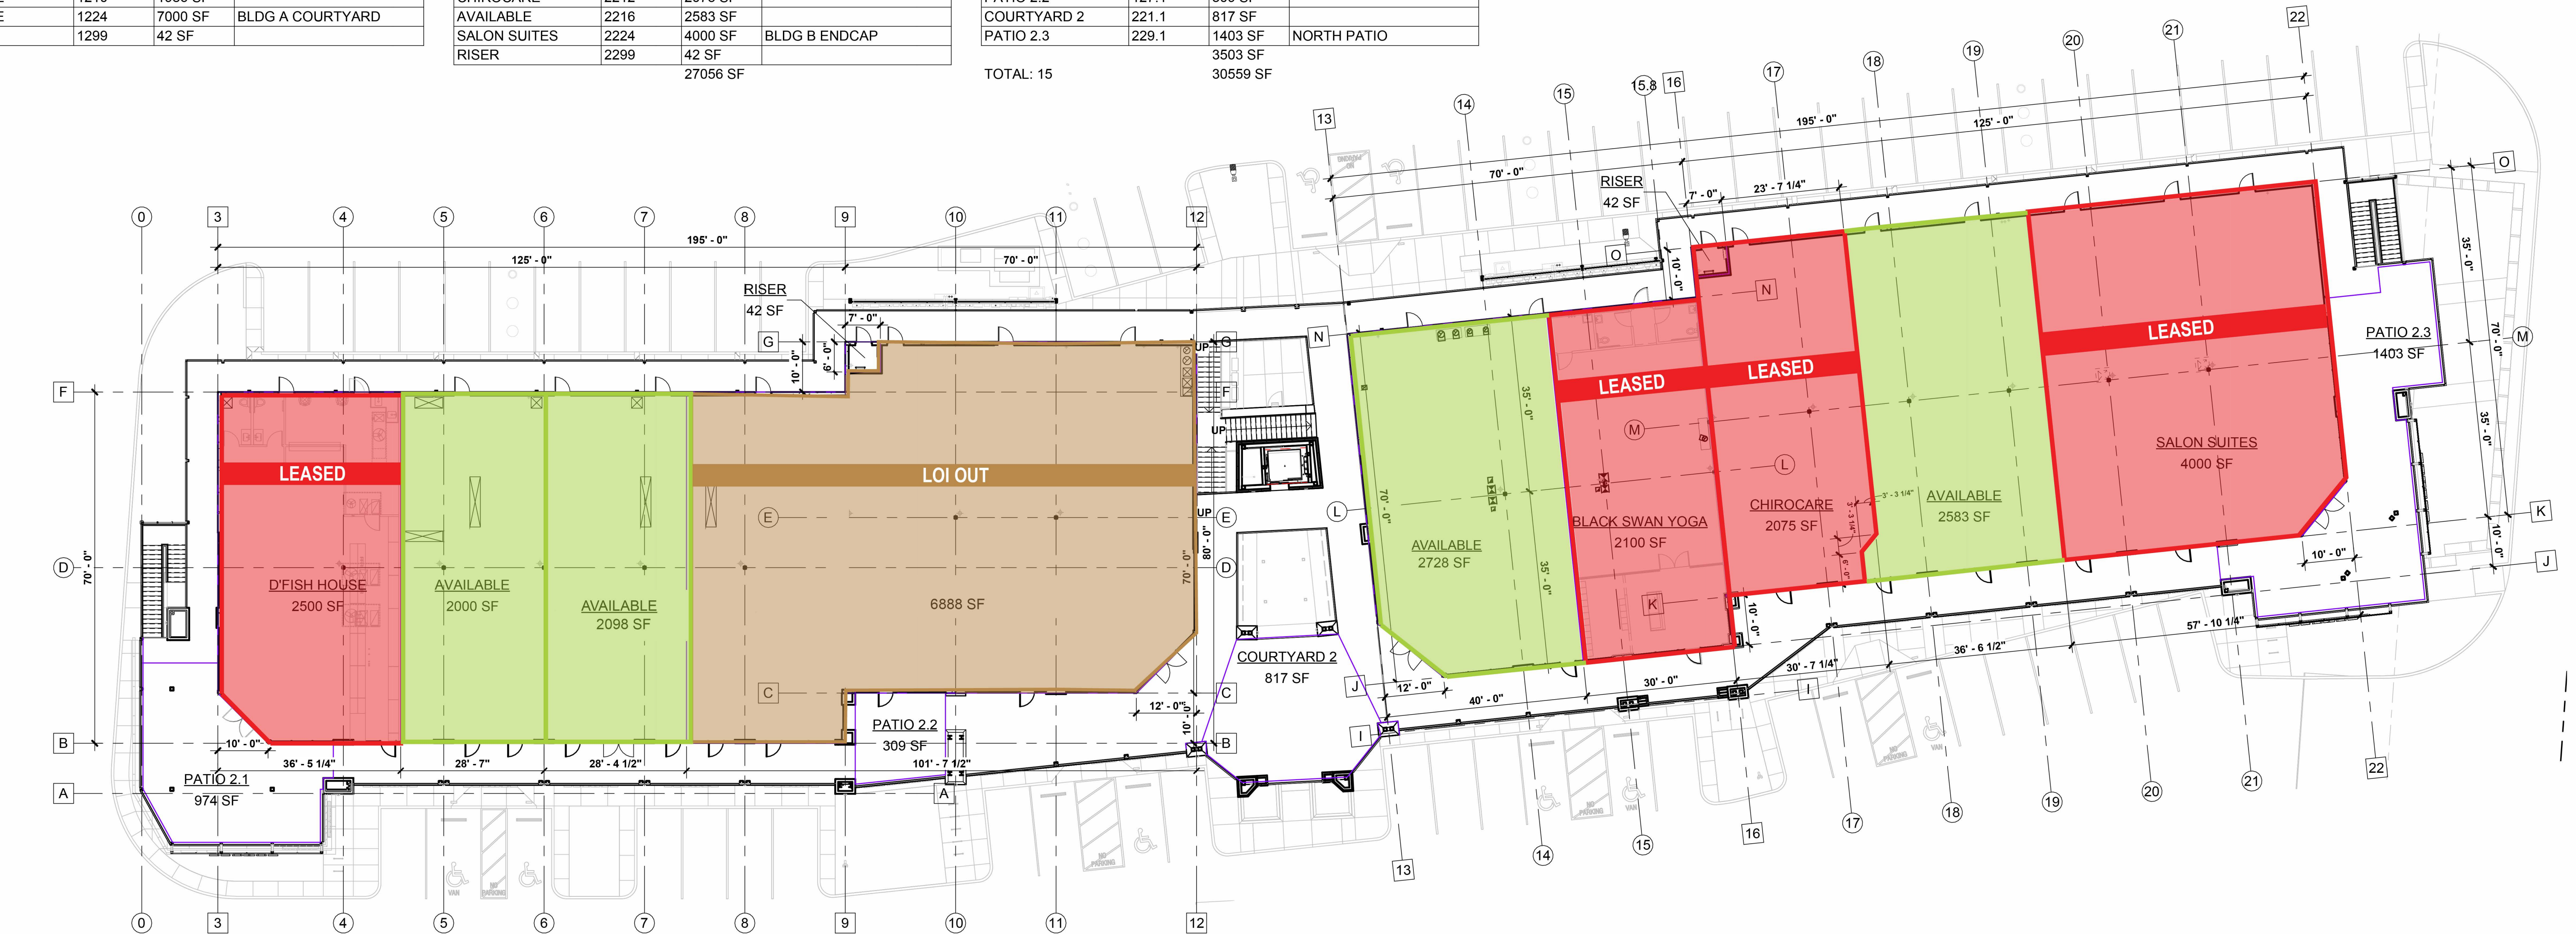

1 LEASING PLAN - SECOND FLOOR
LP2 SCALE: 1/16" = 1'-0"

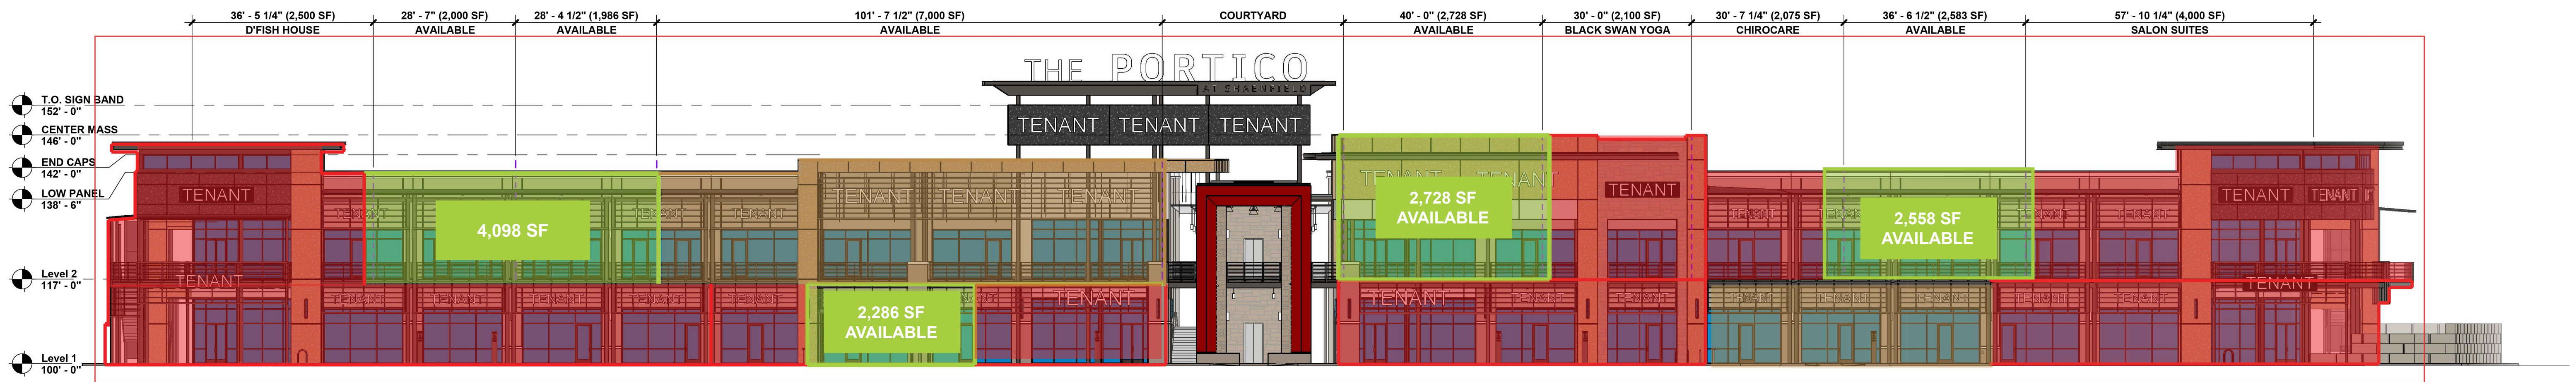

2 FRONT ELEVATION
LP2 SCALE: 1/16" = 1'-0"