


| SECOND FLOOR AREA SCHEDULE | | | |
|----------------------------|--------|---------|----------------|
| Name | Number | Area | Comments |
| D'FISH HOUSE | 1201 | 2500 SF | BLDG A END CAP |
| AVAILABLE | 1208 | 2000 SF | |
| AVAILABLE | 1210 | 1400 SF | |
| AVAILABLE | 1212 | 1400 SF | |
| AVAILABLE | 1214 | 1400 SF | |


| SECOND FLOOR AREA SCHEDULE | | | |
|----------------------------|--------|---------|------------------|
| Name | Number | Area | Comments |
| AVAILABLE | 1218 | 1498 SF | |
| AVAILABLE | 1220 | 1400 SF | |
| AVAILABLE | 1224 | 1888 SF | BLDG A COURTYARD |
| RISER | 1299 | 42 SF | |
| AVAILABLE | 2201 | 2728 SF | BLDG B COURTYARD |
| BLACK SWAN YOGA | 2208 | 2100 SF | |
| CHIROCARE | 2212 | 2075 SF | |
| PILATES | 2216 | 2083 SF | |

| SECOND FLOOR AREA SCHEDULE | | | |
|----------------------------|--------|----------|---------------|
| Name | Number | Area | Comments |
| SALON SUITES | 2224 | 4500 SF | BLDG B ENDCAP |
| RISER | 2299 | 42 SF | |
| | | 27056 SF | |
| PATIO 2.1 | 121.1 | 974 SF | SE CORNER |
| PATIO 2.2 | 127.1 | 309 SF | |
| COURTYARD 2 | 221.1 | 817 SF | |
| PATIO 2.3 | 129.1 | 1403 SF | NORTH PATIO |
| | | 3503 SF | |
| | | 30559 SF | |

TOTAL: 19

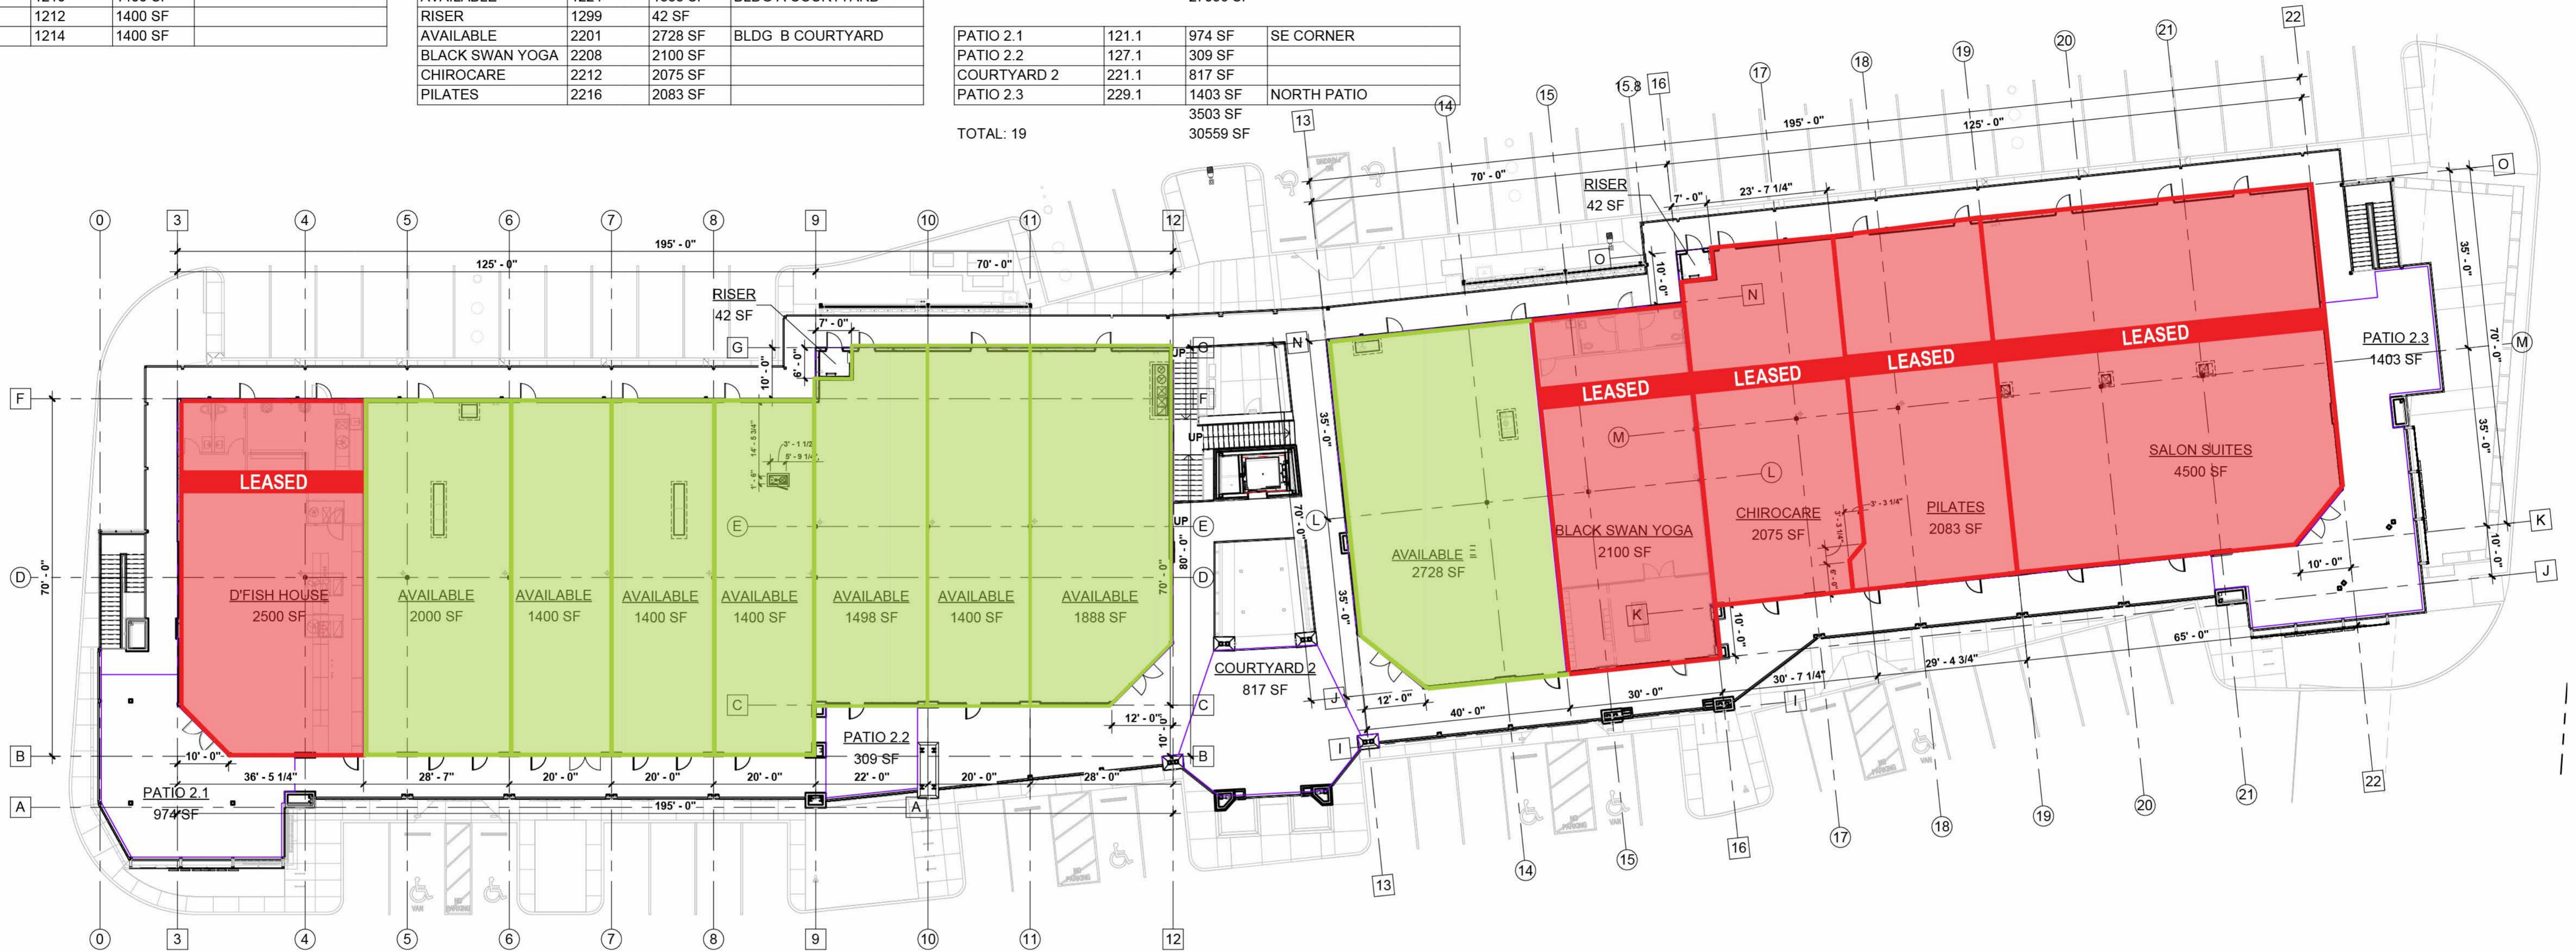

1 LEASING PLAN - SECOND FLOOR
 LP2 SCALE: 1/16" = 1'-0"

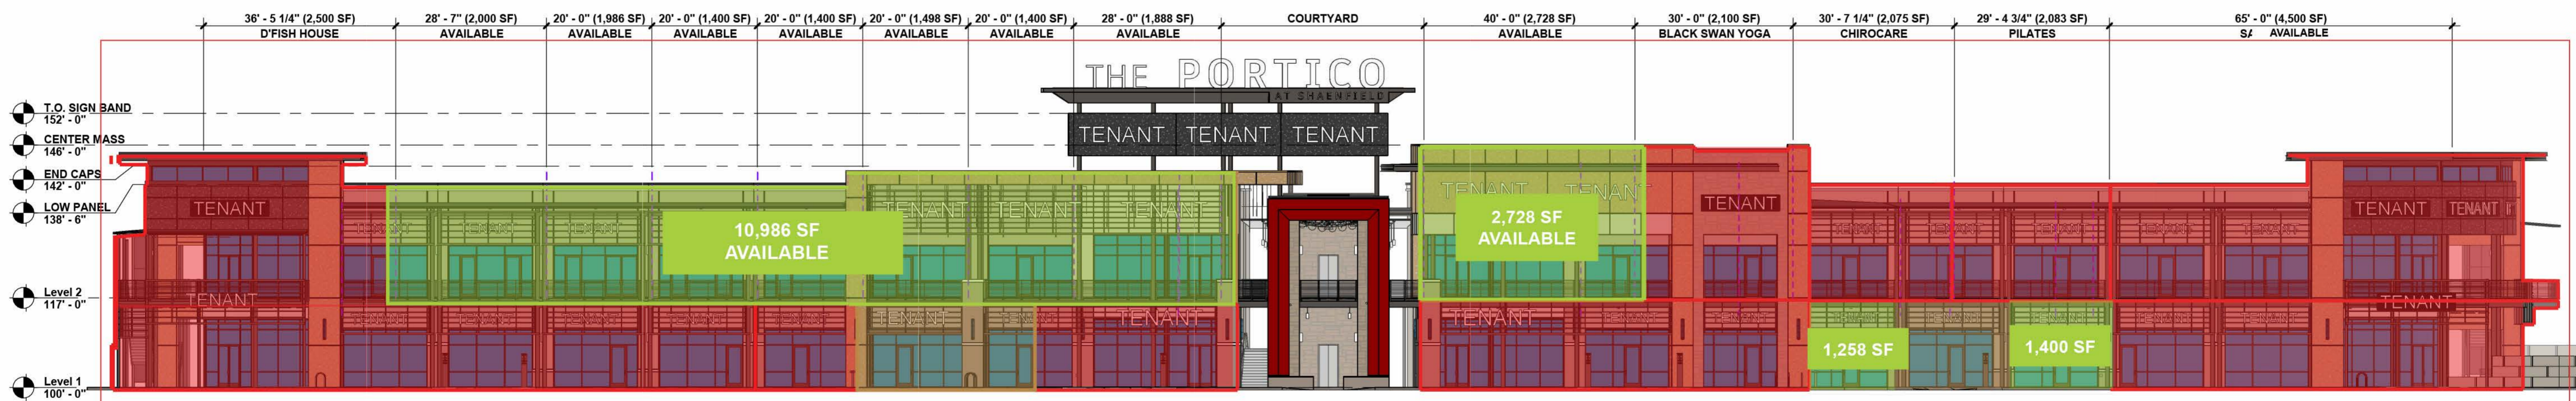

2 FRONT ELEVATION
 LP2 SCALE: 1/16" = 1'-0"