



SECOND FLOOR AREA SCHEDULE			
Name	Number	Area	Comments
AVAILABLE	1201	4000 SF	BLDG A END CAP
AVAILABLE	1212	2422 SF	
AVAILABLE	1224	7064 SF	BLDG A COURTYARD
RISER	1299	42 SF	

SECOND FLOOR AREA SCHEDULE			
Name	Number	Area	Comments
AVAILABLE	2201	2744 SF	BLDG B COURTYARD
BLACK SWAN YOGA	2208	2084 SF	
CHIROCARE	2212	2078 SF	
PILATES	2216	2080 SF	
SALON SUITES	2224	4500 SF	BLDG B ENDCAP
RISER	2299	42 SF	
		27056 SF	

SECOND FLOOR AREA SCHEDULE			
Name	Number	Area	Comments
AVAILABLE		1500 SF	
AVAILABLE	121.1	3000 SF	SE CORNER
PATIO 2.2	127.1	309 SF	
COURTYARD 2	221.1	817 SF	
PATIO 2.3	229.1	1403 SF	NORTH PATIO
TOTAL: 14		3503 SF	
		30559 SF	

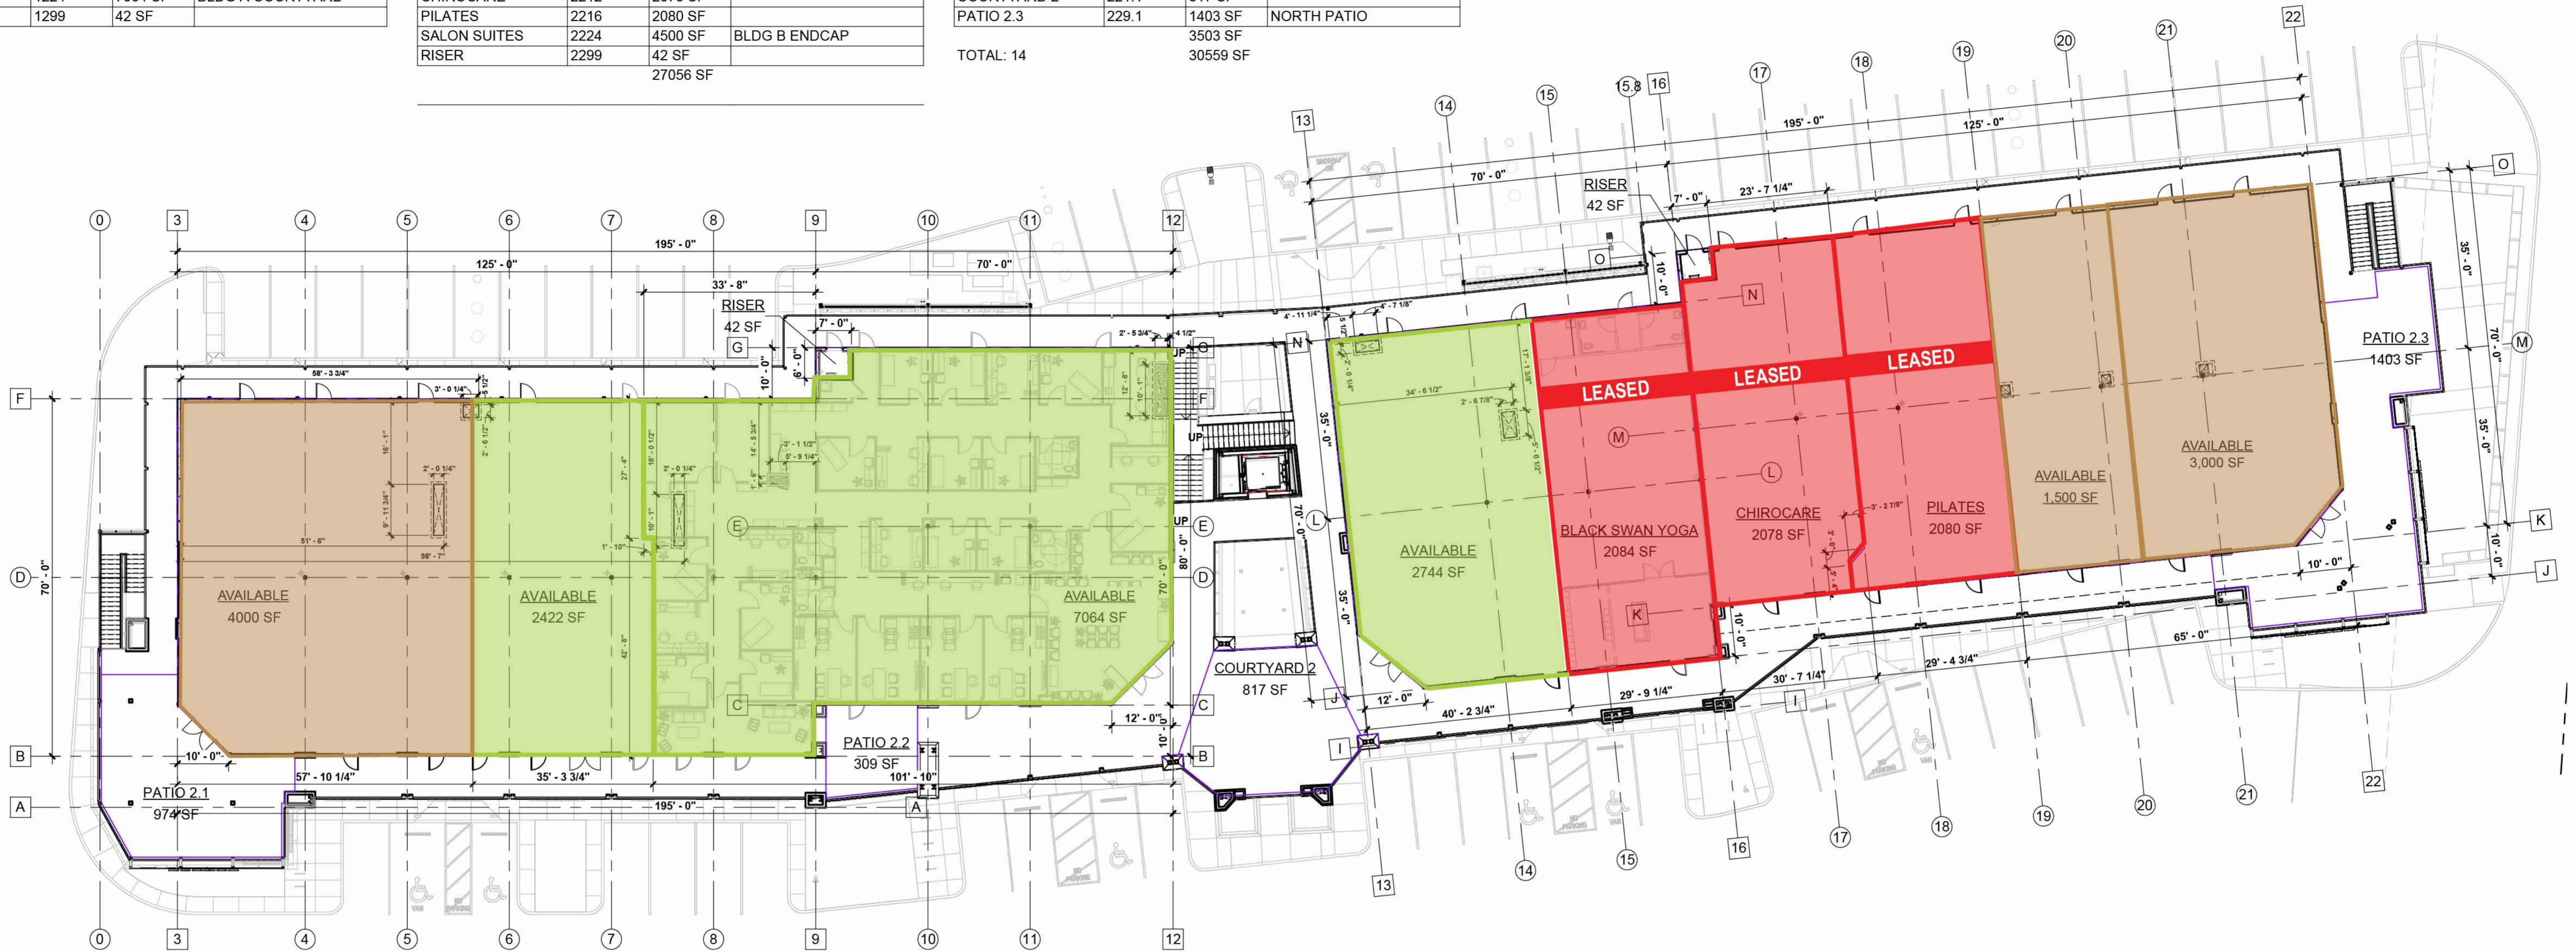

1 LEASING PLAN - SECOND FLOOR
 LP2 SCALE: 1/16" = 1'-0"

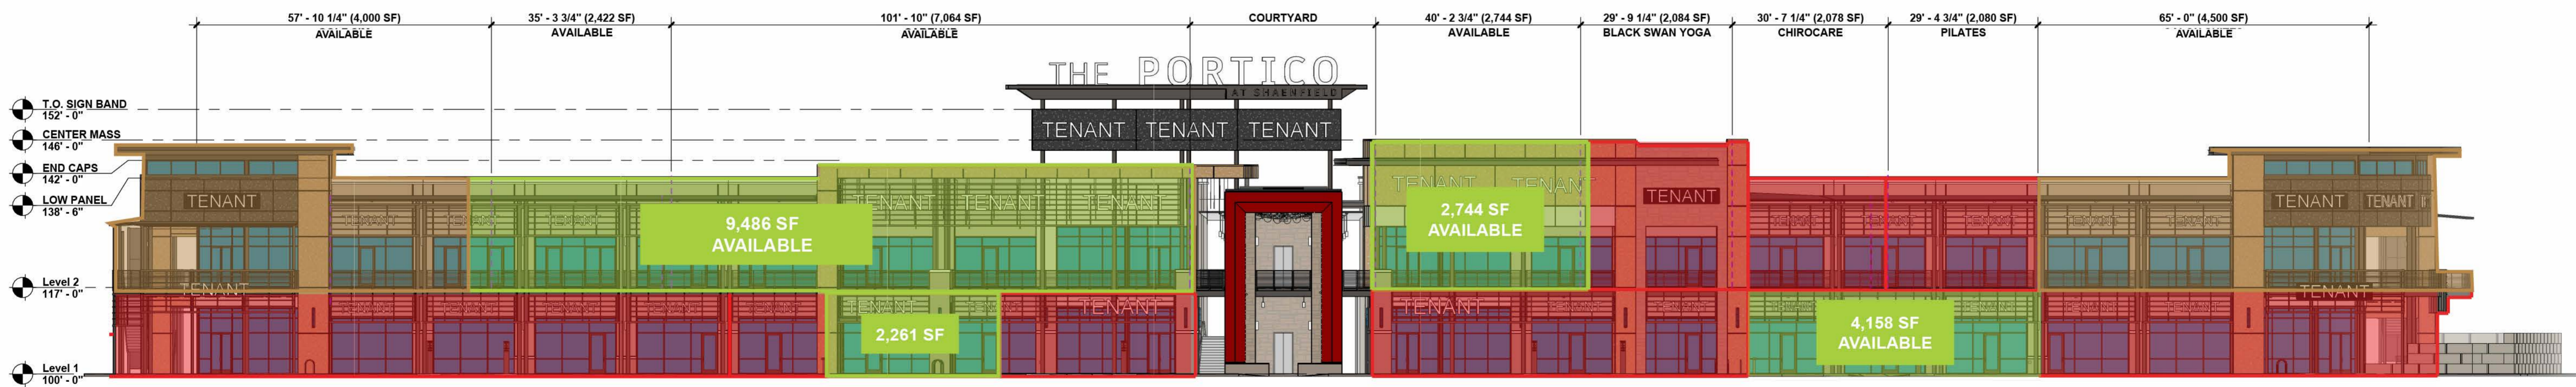

2 FRONT ELEVATION
 LP2 SCALE: 1/16" = 1'-0"